



Bill of Materials (Fittings)												
#	Qty	Dia 1	Dia 2	Dia 3	Dia 4	Angle	ClassTypeSch	Name	NamePerMfg	PartArticleFig	Run Dia	Notes
12	1	.75	.75				3000	THREDOLET	THREDOLET REDUCING FLAT		6	
13	2	2	2				3000	THREDOLET	THREDOLET REDUCING FLAT		6	
14	3	6	6				CLASS 150	FLANGE	RF FLANGE	STD		
15	4	6	6	3		90	STD	TEE	REDUCING TEES	STD		
16	6	6	6	6		90	STD	TEE	STRAIGHT TEES	STD		
17	1	6	6			90	STD	ELBOW	LONG RADIUS	STD		
18	2	6	6	4		90	STD	TEE	REDUCING TEES	STD		

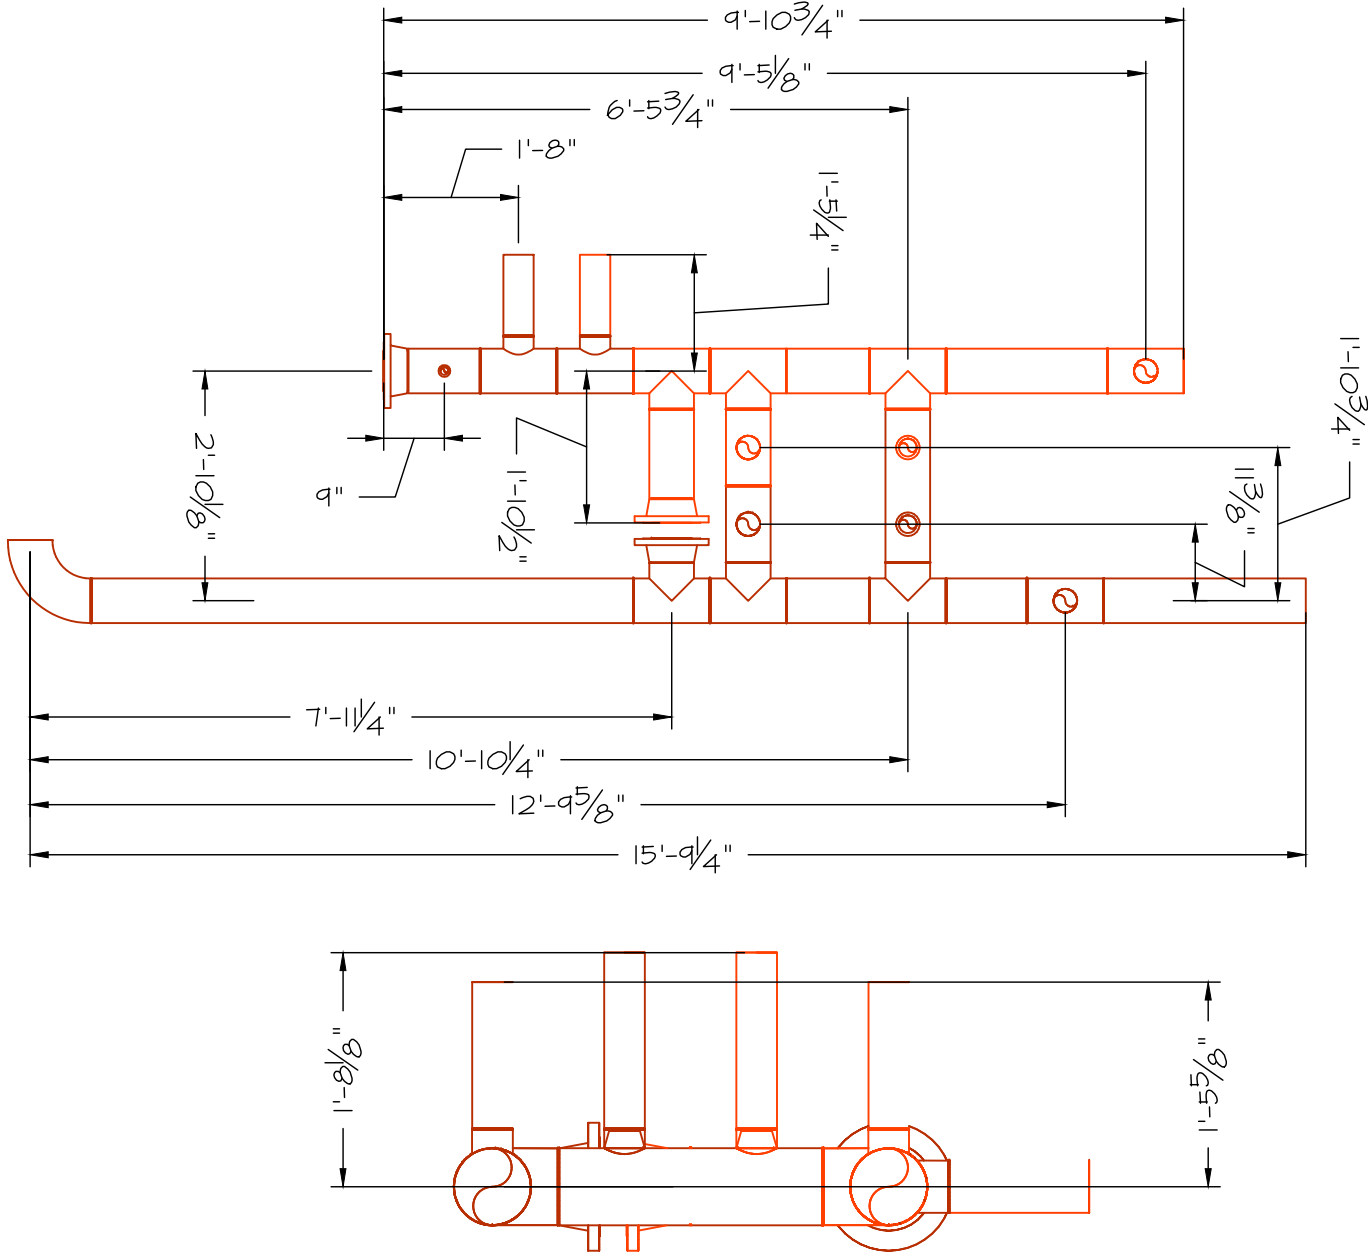

Bill of Materials (Pipe)										
#	Qty	Diameter	Item Name	Material	Length	Joint 1	Joint 2	RANDOM	Notes	
01	2	3	PIPE	SCH STD ERW	1'-0 5/8"	BUTT WELD	GROOVE	0	?	
02	2		PIPE	SCH STD ERW	1'-3 1/8"	BUTT WELD	GROOVE	0	?	
03	2	4	PIPE	SCH STD ERW	12	BUTT WELD	GROOVE	0	?	
04	1	6	PIPE	SCH STD ERW	2'-6"	BUTT WELD	BUTT WELD	0	?	
05	1		PIPE	SCH STD ERW	0'-11 7/8"	BUTT WELD	BUTT WELD	0	?	
06	2		PIPE	SCH STD ERW	1'-0 1/4"	BUTT WELD	BUTT WELD	0	?	
07	1		PIPE	SCH STD ERW	6'-8 3/8"	BUTT WELD	BUTT WELD	0	?	
08	1		PIPE	SCH STD ERW	1'-1 1/8"	BUTT WELD	BUTT WELD	0	?	
09	1		PIPE	SCH STD ERW	1'-11 7/8"	BUTT WELD	BUTT WELD	0	?	
10	1		PIPE	SCH STD ERW	1'-10 5/8"	BUTT WELD	BUTT WELD	0	?	
11	1		PIPE	SCH STD ERW	0'-10 5/8"	BUTT WELD	BUTT WELD	0	?	

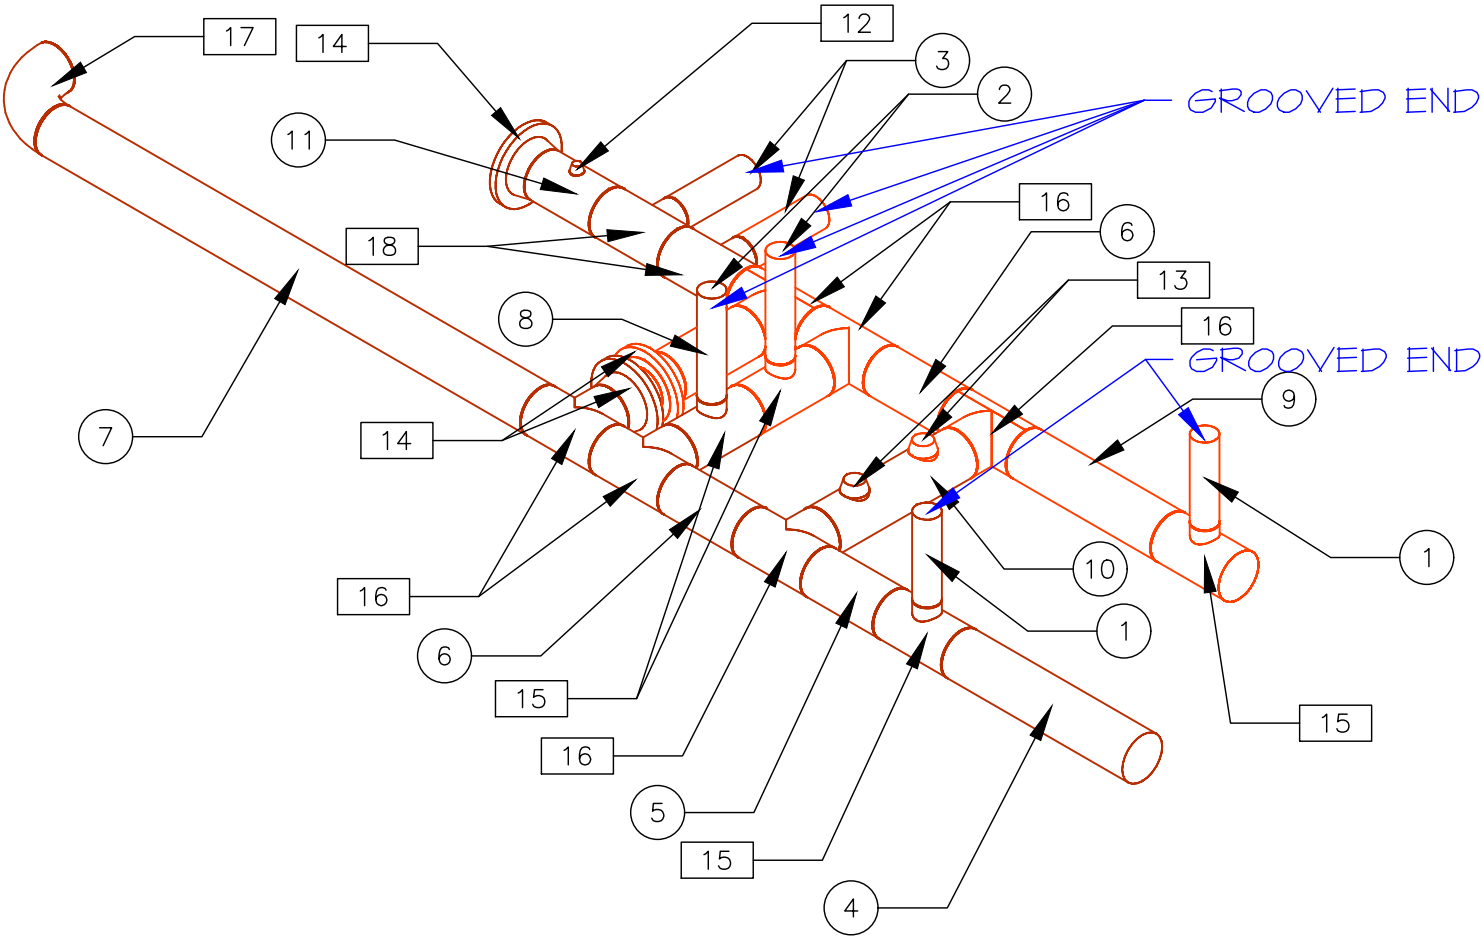

DESIGNER - DETAILER



ADDRESS:
710 NECK RD.
BURLINGTON
NJ 08016

OWNER:
PAUL MUNSON

PHONE:
856-275-4646

EMAIL:
PAULMUNSON
@3DEDGELLCC.COM

WEBSITE:
WWW.3DEDGE.NET

CONTRACTOR - CLIENT



SYSTEM
MECH ROOM - HHWS

JOB NAME & ADDRESS

SJI
FOLSOM RENOVATION
HAMMONTON, NJ 08087

DES. BY
PM
JOB #
19-033
DATE
2/12/2020

DWN. BY
PM
DWG REF
SCALE

DWG. NO.
HHWS-005